


69th Street Entrance



Current 69th Street North-East Entrance

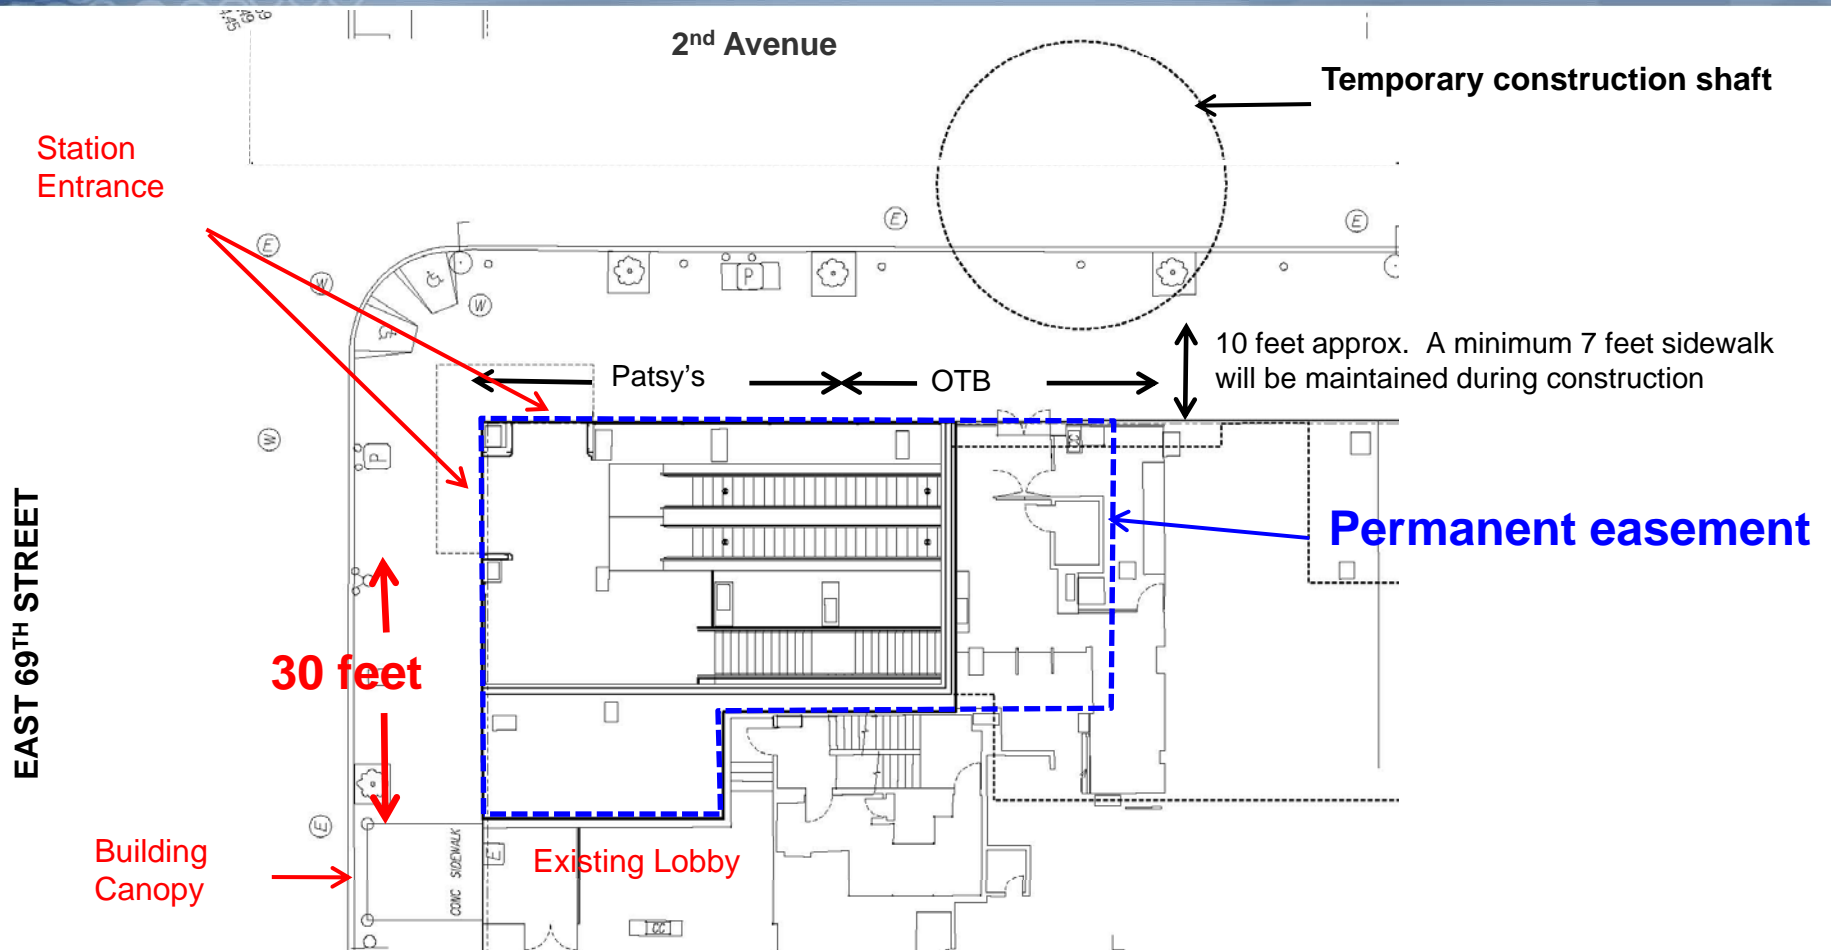

STREET PLAN – PROPOSED